


Stanfords Planning Map Data

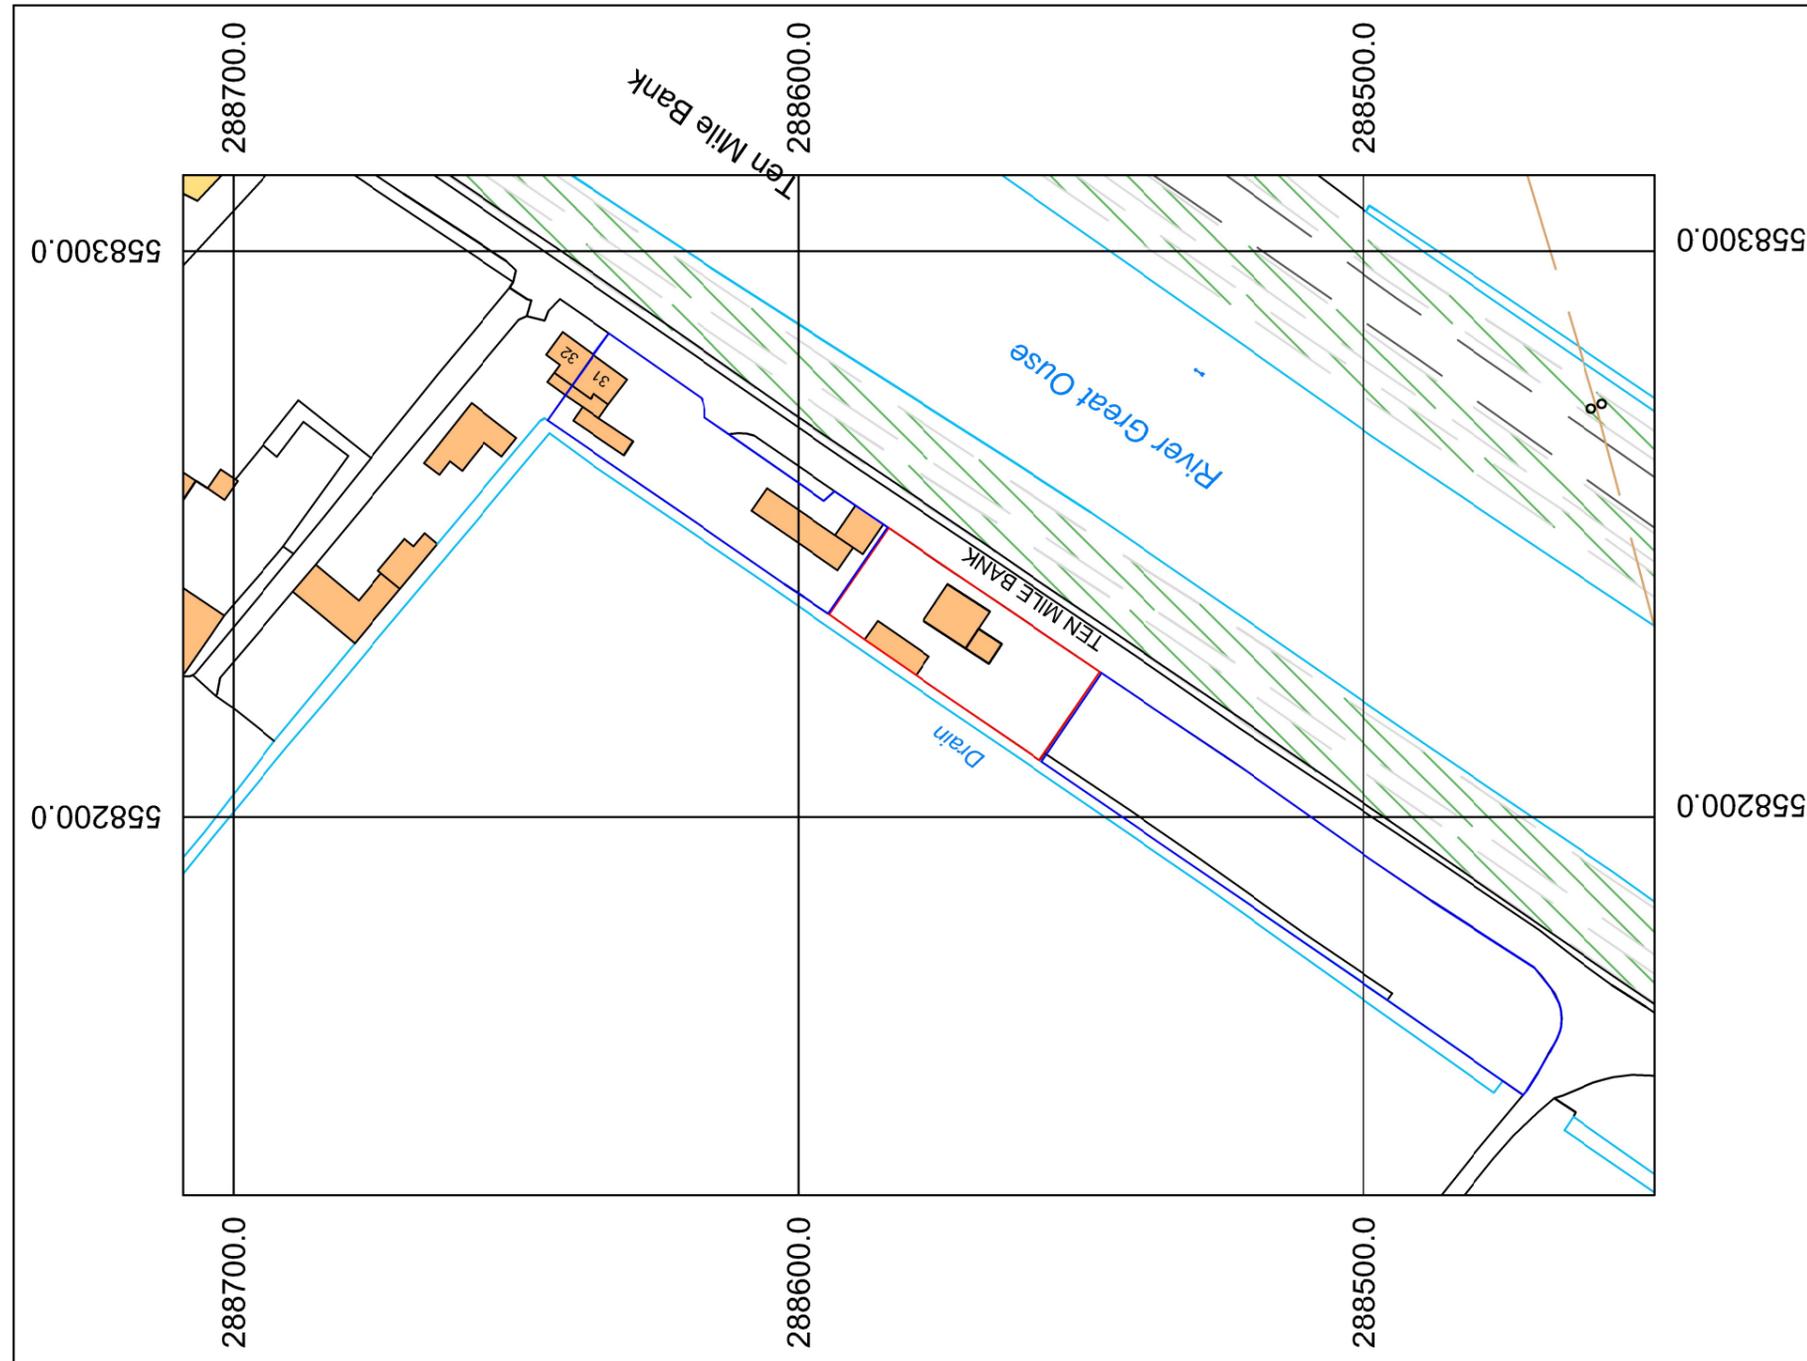


Production Date: 28 April 2025

Top Left: 558133.17 288708.83 Bottom Right: 558313.408 288448.63

© Crown copyright and database rights 2025 Ordnance Survey OS100035409.

Reproduction in whole or in part is prohibited without the permission of Ordnance Survey

 

Contract :
CHANGE OF USE FROM FIELD TO
BUILDERS YARD, 31, TEN MILE
BANK, LITTLEPORT, ELY, CAMBS.


Title :
LOCATION PLAN

These drawings are the
COPYRIGHT of Greg
Saberton Design.
Unauthorised
copying is not permitted.

Revisions :


Scale : 1 : 1250
Date : NOV 2025
Drawing Number : 01 / 3442 / 25

GREG SABERTON DESIGN
ARCHITECTURAL DESIGN CONSULTANCY
Tom's Hole Barn, Branch Bank, Prickvillow, Ely, Cambridgeshire, CB7 4UR
Tel : 01353 687999
Email : greg@sabertondesign.co.uk

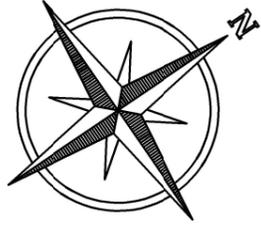

Drain

Existing field

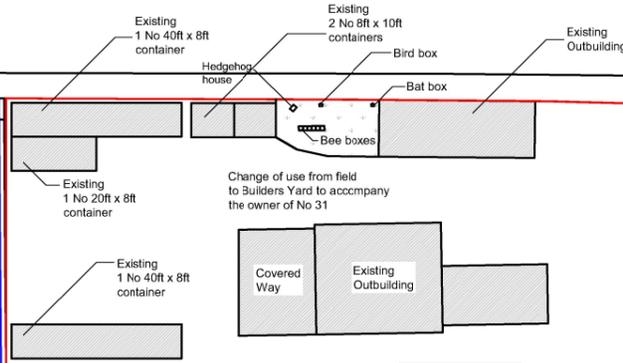

Previously approved Domestic Plot for Replacement detached dwelling (20/00290/FUL)

31

32

TEN MILE BANK

River Great Ouse

Contract :
CHANGE OF USE FROM FIELD TO BUILDERS YARD, 31, TEN MILE BANK, LITTLEPORT, ELY, CAMBS.

Title :
SITE PLAN

These drawings are the COPYRIGHT of Greg Saberton Design. Unauthorised copying is not permitted.

Revisions :

Scale : 1 : 200
Date : NOV 2025
Drawing Number : 02 / 3442 / 25

GREG SABERTON DESIGN
ARCHITECTURAL DESIGN CONSULTANCY
Tom's Hole Barn, Branch Bank, Prickvillow, Ely, Cambridgeshire, CB7 4UR
Tel : 01353 687999
Email : greg@sabertondesign.co.uk